



Sub Waiting Room #10

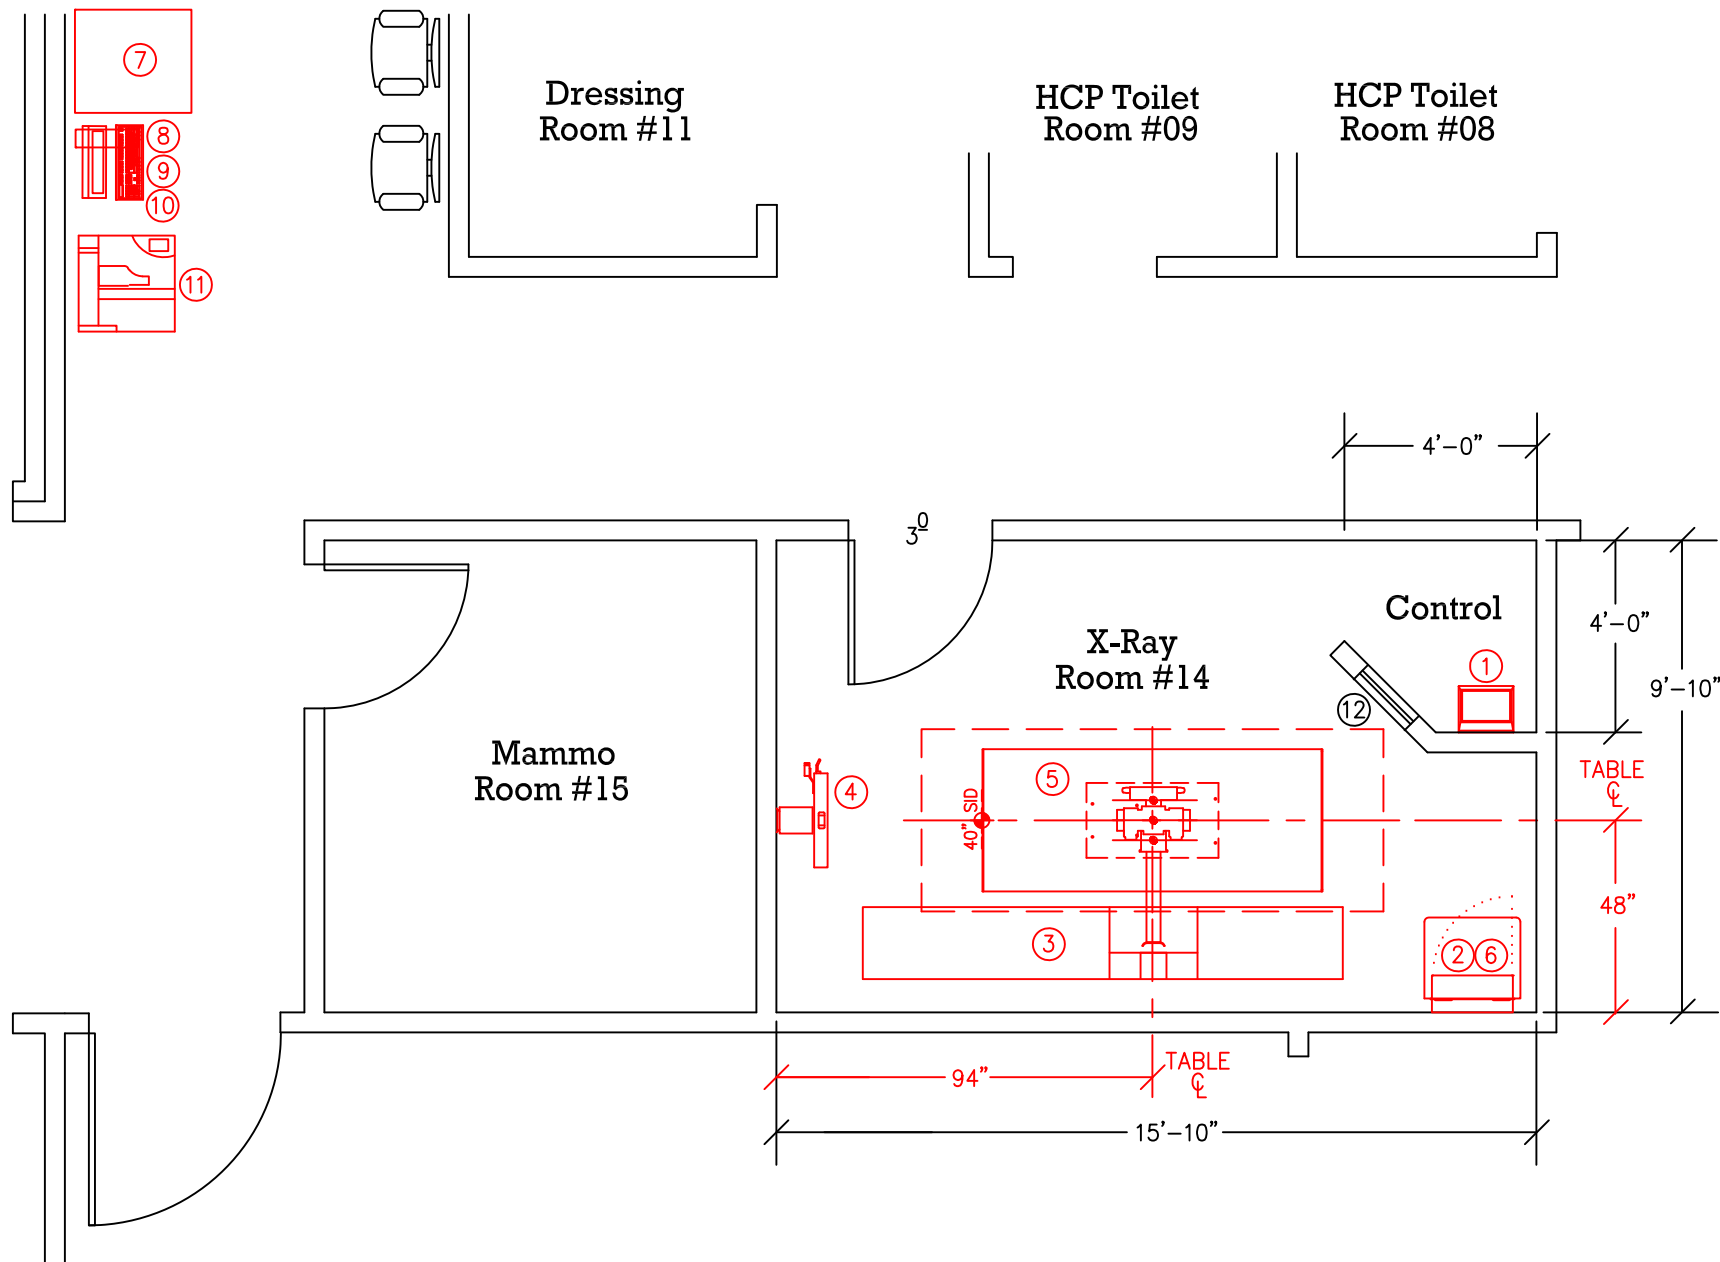

Equipment Layout

MINIMUM CEILING HEIGHT 8'-0"
RECOMMENDED CEILING HEIGHT 9'-0"

08297C-A1

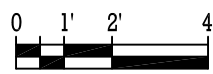

EQUIPMENT LEGEND

CFCI.....CONTRACTOR FURNISHED AND CONTRACTOR INSTALLED
 OFCI.....OWNER FURNISHED AND OWNER OR CONTRACTOR INSTALLED
 OFOI.....OWNER FURNISHED AND OWNER OR VENDOR INSTALLED

	ITEM	DESCRIPTION	SIZE	WT/LBS	BTU/HR	DETAIL SHEET
OFOI	①	QUANTUM QUEST SERIES CONTROL CONSOLE WALL MOUNTED	14" W 12" D 3" H	4	130	
OFOI	②	QUANTUM QUEST SERIES GENERATOR CABINET	24" W 20" D 34" H	298	3600	
OFOI	③	QUANTUM QS-550 FLOOR MOUNTED TUBESTAND	108" L 48" D 92" H	600	873	
OFOI	④	QUANTUM QW-420 VERTI-Q WALL STAND	27" W 13" D 84" H	225	N/A	
OFOI	⑤	QUANTUM QT-750 RADIOGRAPHIC TABLE	85" W 36" D 33" H	500	230	
OFOI	⑥	AID QG-HSS HIGH SPEED STARTER	20" W 9" D 17" H	60	340	
OFOI	⑦	FUJI CLEARVIEW-1 CR READER	26" W 29" D 52" H	314	XXX	
OFOI	⑧	FUJI WORKSTATION CPU ON WALL MOUNT	5" W 14" D 16" H	60	1200	
OFOI	⑨	FUJI WORKSTATION FLAT PANEL MONITOR ON WALL MOUNT	17" W 10" D 19" H	26	300	
OFOI	⑩	FUJI WORKSTATION KEYBOARD ON WALL MOUNT	18" W 7" D 2" H	2	N/A	
OFOI	⑪	FUJI DRYPIX 4000 LASER IMAGER	24" W 22" D 40" H	330	1400	
CFCI	⑫	LEAD GLASS VIEW WINDOW	18" W 24" H	N/A	N/A	

CUSTOMER:
Equipment Layout / Legend

THESE DRAWINGS ARE SUBMITTED TO SUGGEST LOCATION OF ALL DIAGNOSTIC IMAGING EQUIPMENT AND ASSOCIATED APPARATUS, ELECTRICAL WIRING DETAILS, AND ROOM ARRANGEMENTS. IN PREPARING THIS DRAWING, EVERY EFFORT HAS BEEN MADE TO CONFORM TO THE ACTUAL EQUIPMENT EXPECTED TO BE INSTALLED. HOWEVER, THESE DRAWINGS ARE NOT TO BE USED FOR ACTUAL CONSTRUCTION PURPOSES, AND THE PREPARER CANNOT ACCEPT ANY RESPONSIBILITY FOR DAMAGES RESULTING THEREFROM. CONSTRUCTION DRAWINGS TO BE PREPARED BY PURCHASER'S ARCHITECT OR CONTRACTOR.



DRAWN BY:
R. Rider
 DATE:
09/05/08
 DWG. NO.
08297C
 SHEET:
A1